



Section

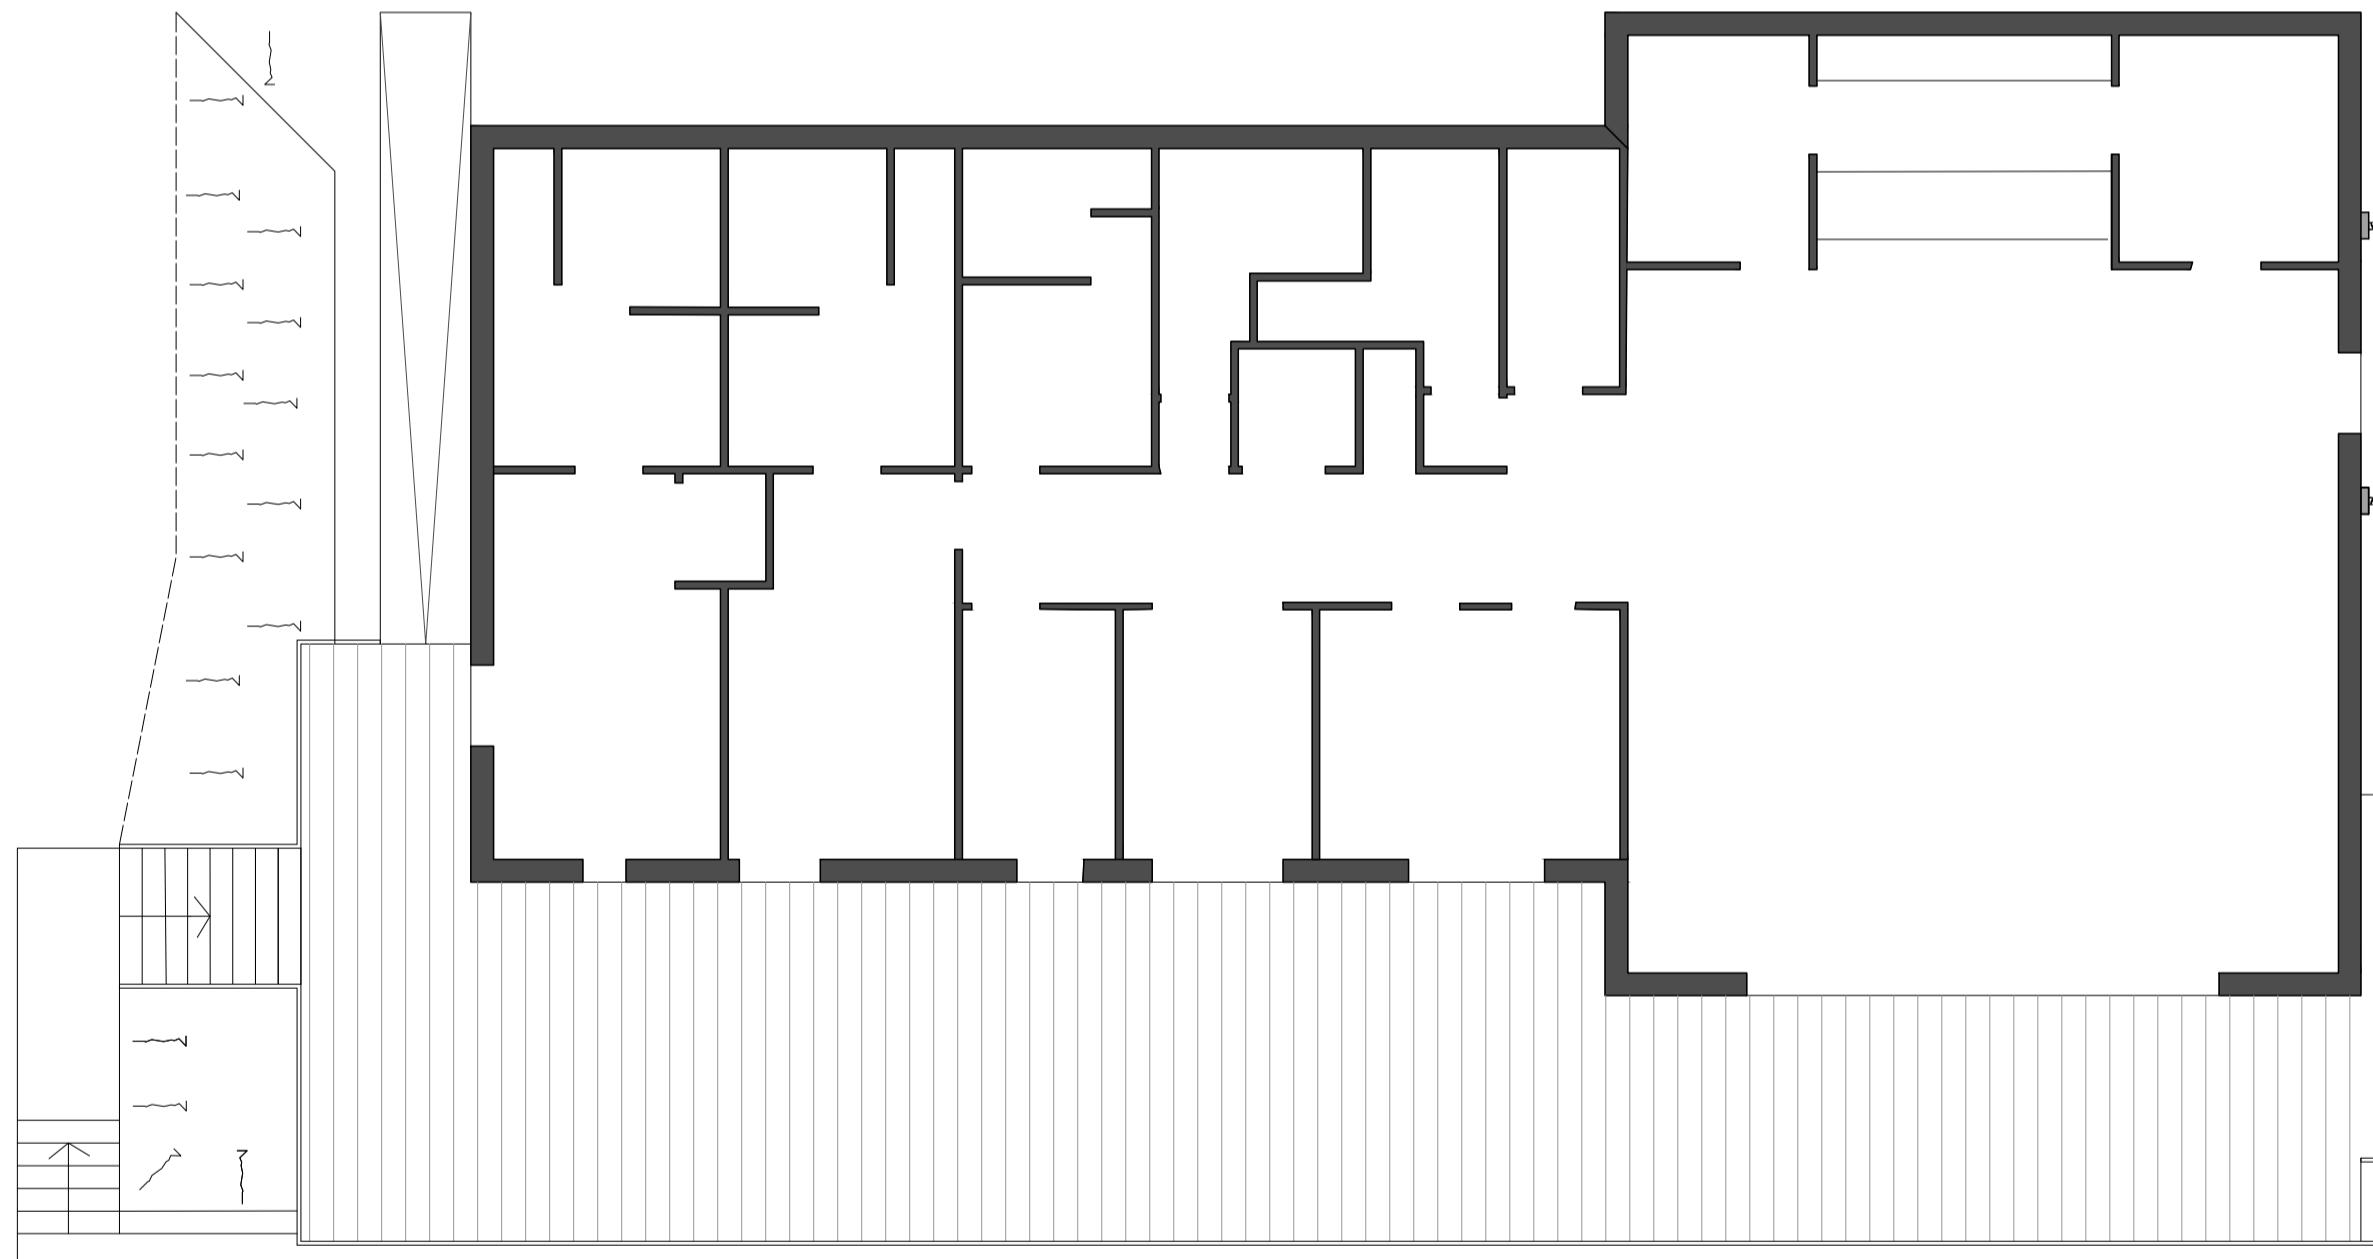

PHASE 1 - GROUND FLOOR - MAIN BUILDING & FLOOR SLAB

- CAT1 FIRE ALARM SYSTEM
- FIRE PLAN LAYOUT LEGEND
- FIRE PANEL
- BG BREAK GLASS UNIT
- S FIRE ALARM SOUNDER
- HD HEAT DETECTOR (CEILING MOUNTED)
- SD SMOKE DETECTOR (CEILING MOUNTED)
- EM EMERGENCY LIGHTING

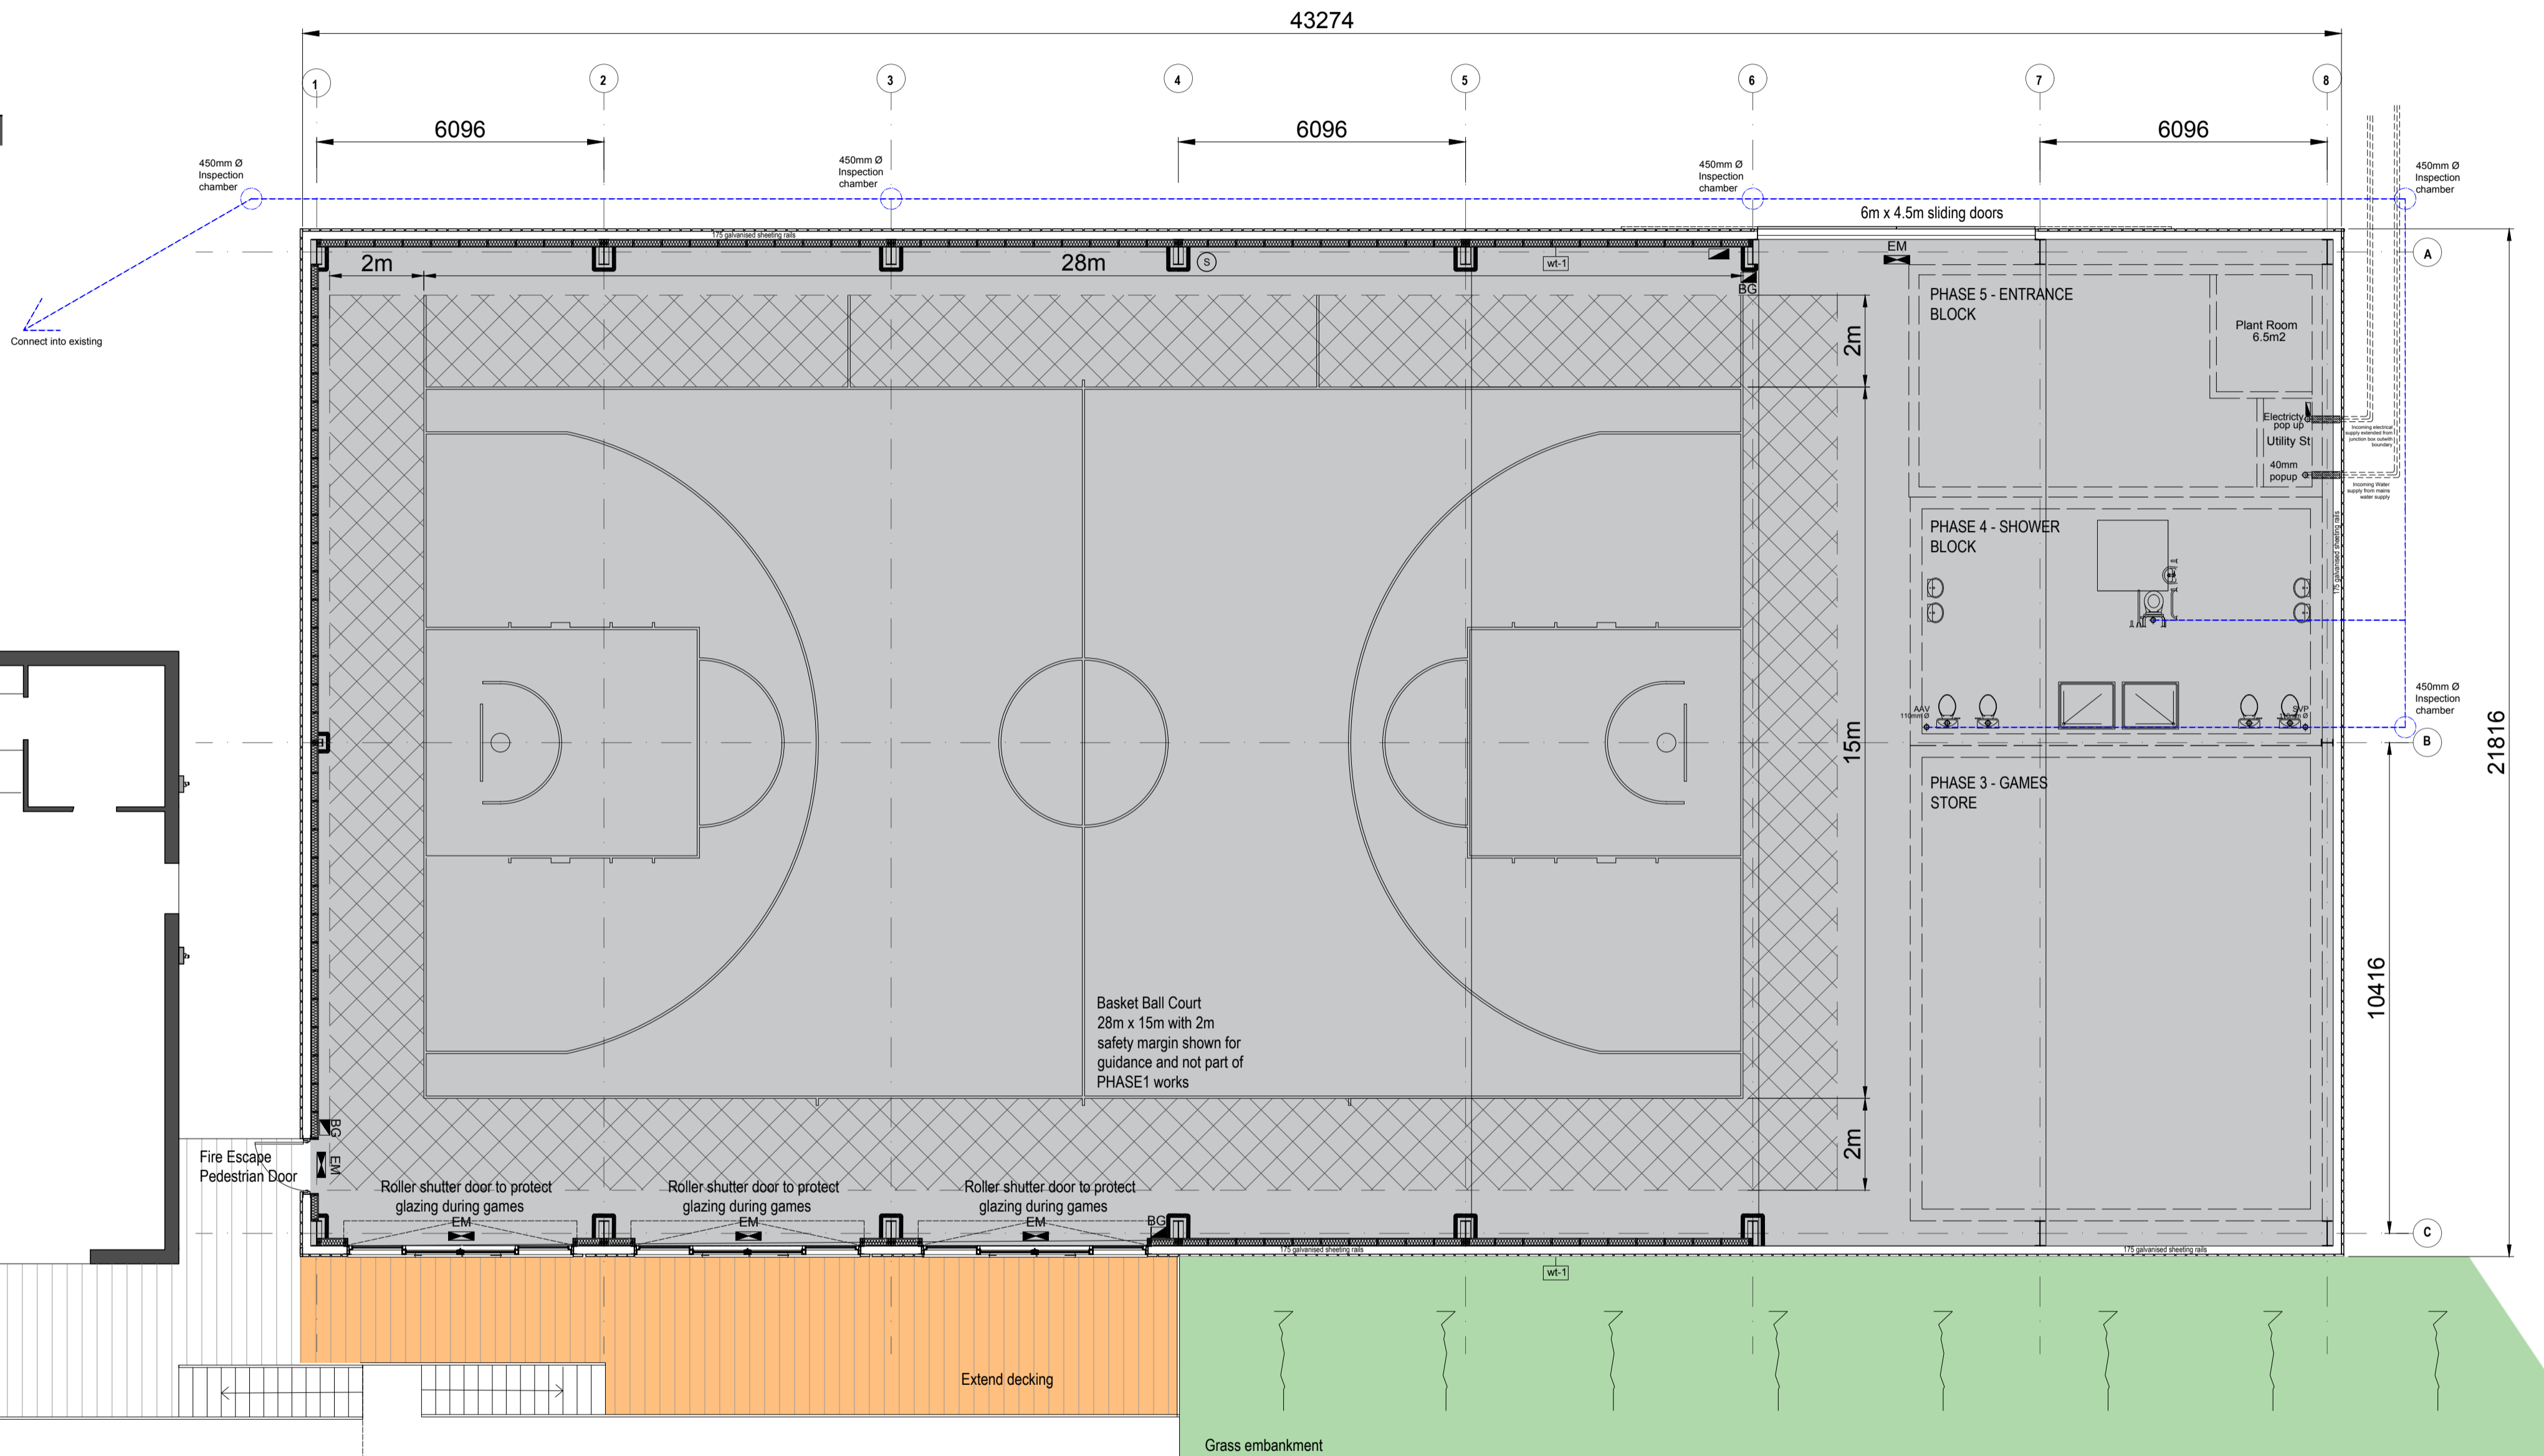